


UPPER FLOOR PLANS

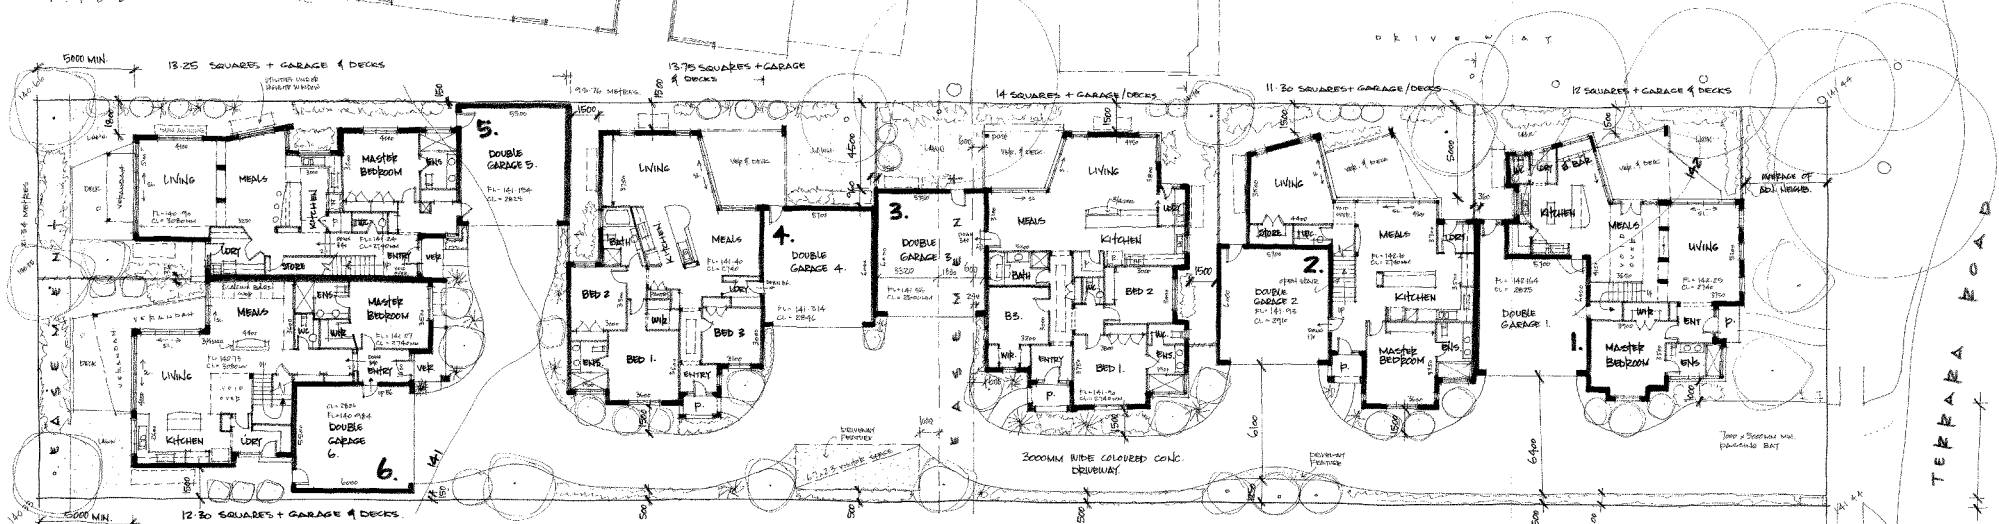

GROUND FLOOR & SITE PLANS

PROPOSED SIX DWELLING DEVELOPMENT
AT 18 TERRARA ROAD, VERMONT.
FOR SK DEVELOPMENTS PTY LTD.