


Areas:


- UNIT 1
Ground Fl = 120 squares
- UPPER FL = 911 squares + BALCONY
- UNIT 2
Ground Fl = 120 squares
- UPPER FL = 915 squares
- UNIT 3
Ground Fl = 132 squares + GARAGE + Porch
- UPPER FL = 816 squares
- Site = 922M²

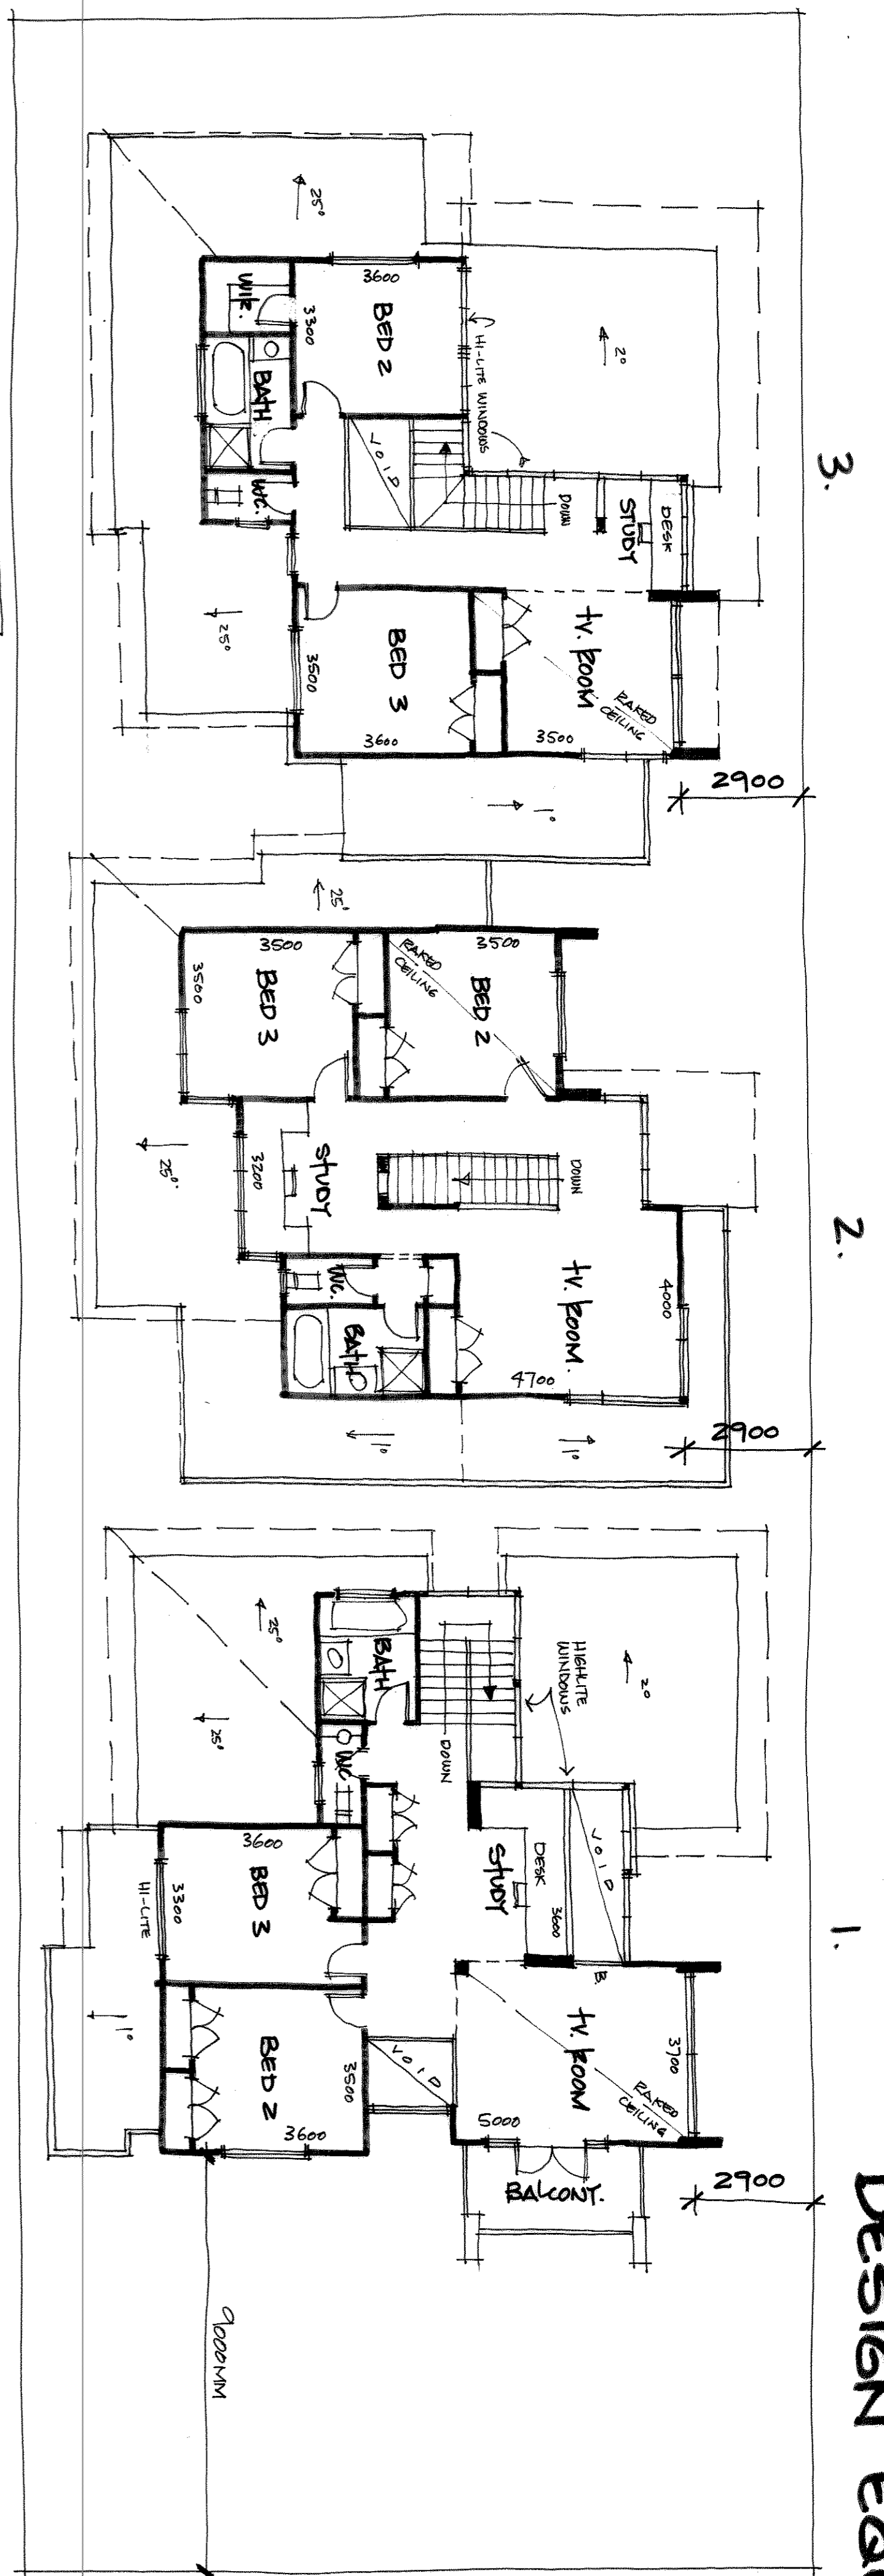


DESIGN EQUILIBRIUM PTY LTD

(03) 98786118
design@equilb.com.net.au

Proposed 3 dwelling devel.
at 6 DOULTON ROAD
BLACKBURN
FOR WEI GING GAO &
JI HUA ZHOU.

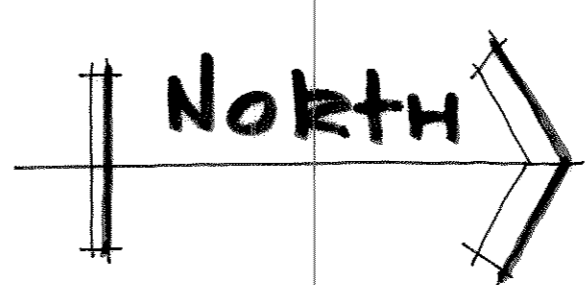

UPPER FLOOR PLANS

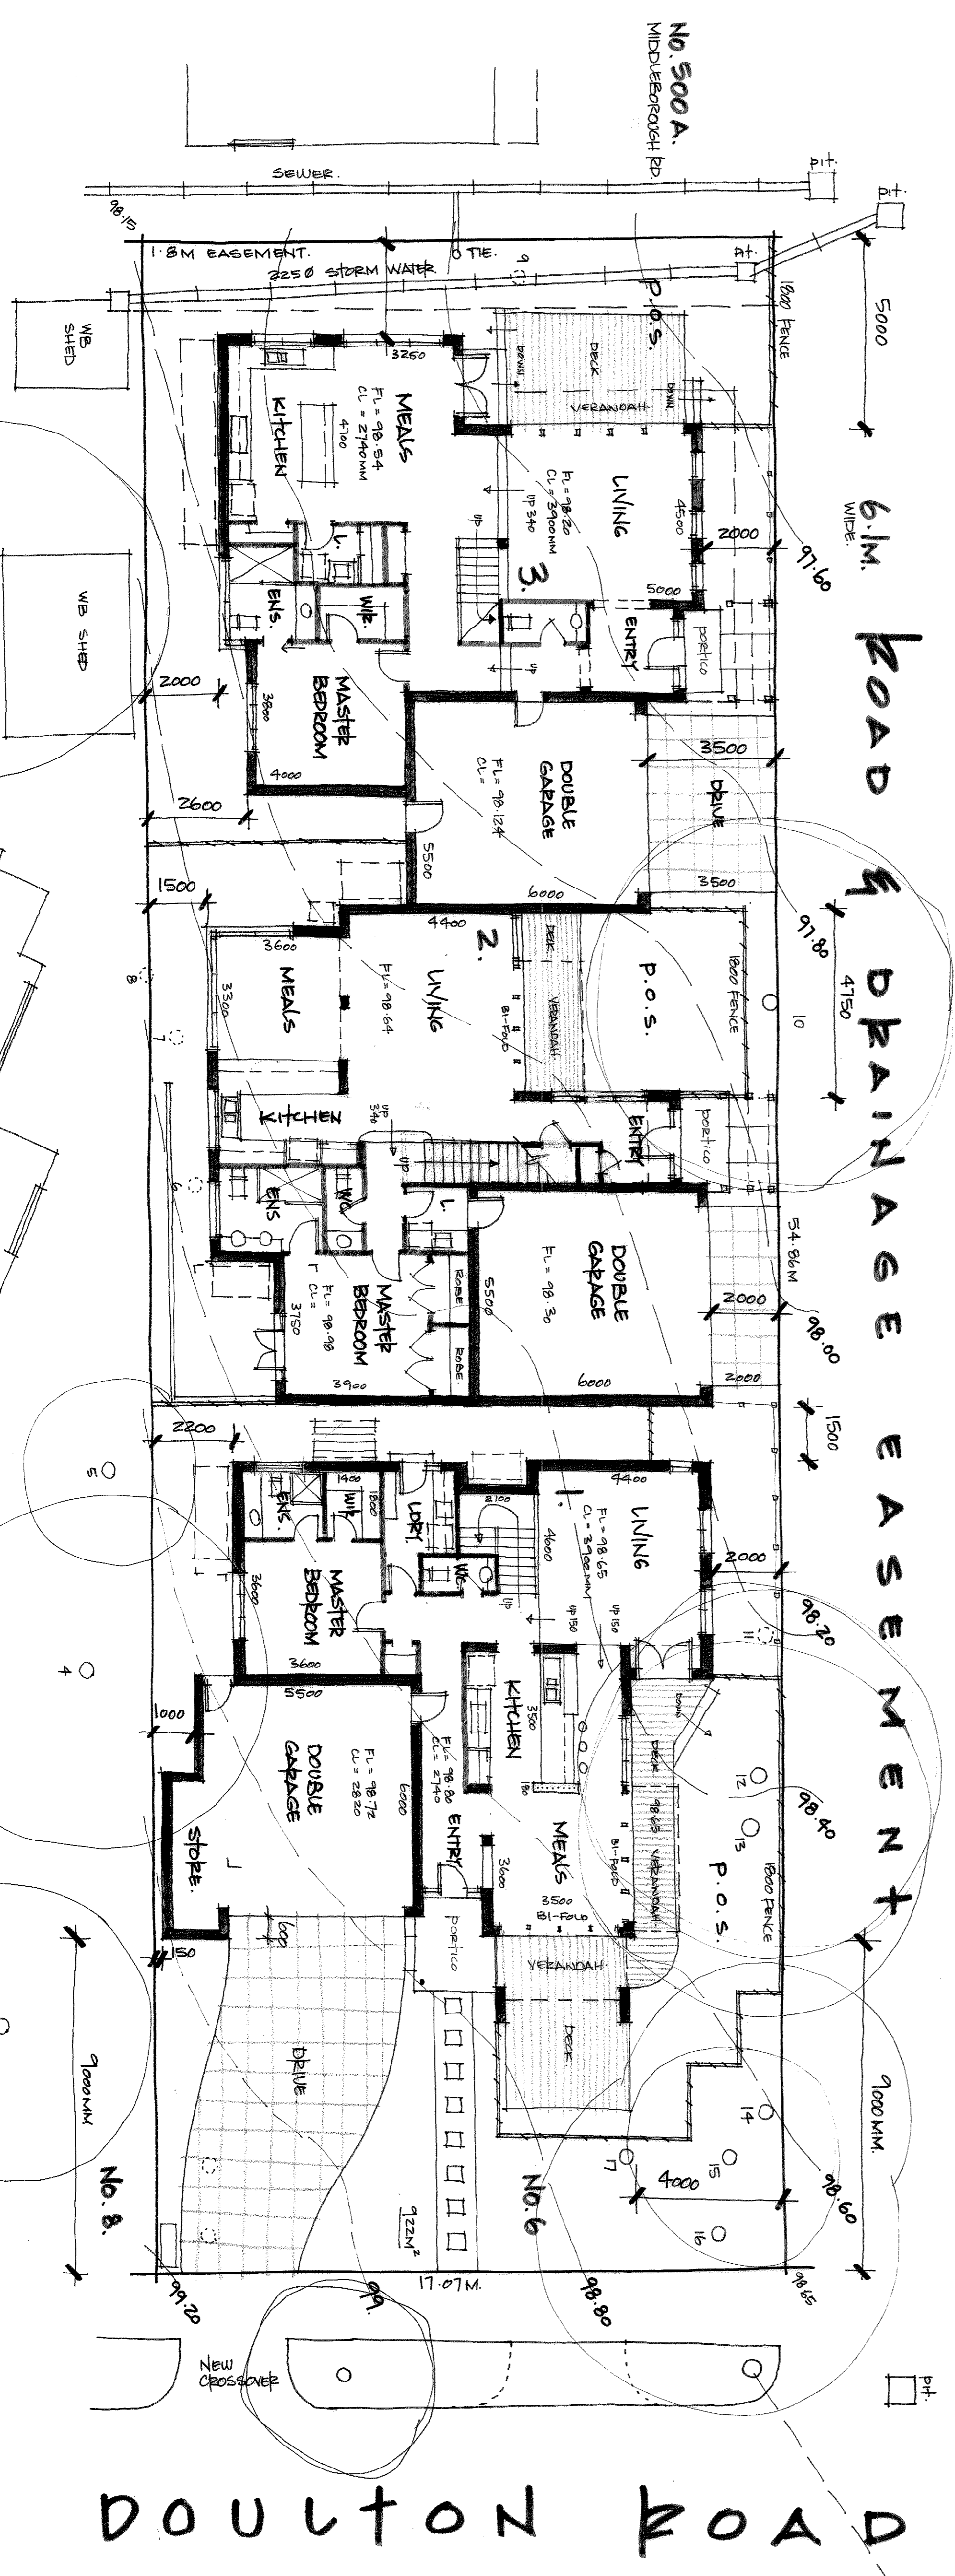

GROUND FLOOR & SITE PLAN

Sketch A, 19.1.10
1 of 2. Job No.
B. Warrant
Sheet size A1.