



BUILDING DESIGN & TOWN PLANNING
9078 6118
designeq@bigpond.net.au


design equilibrium

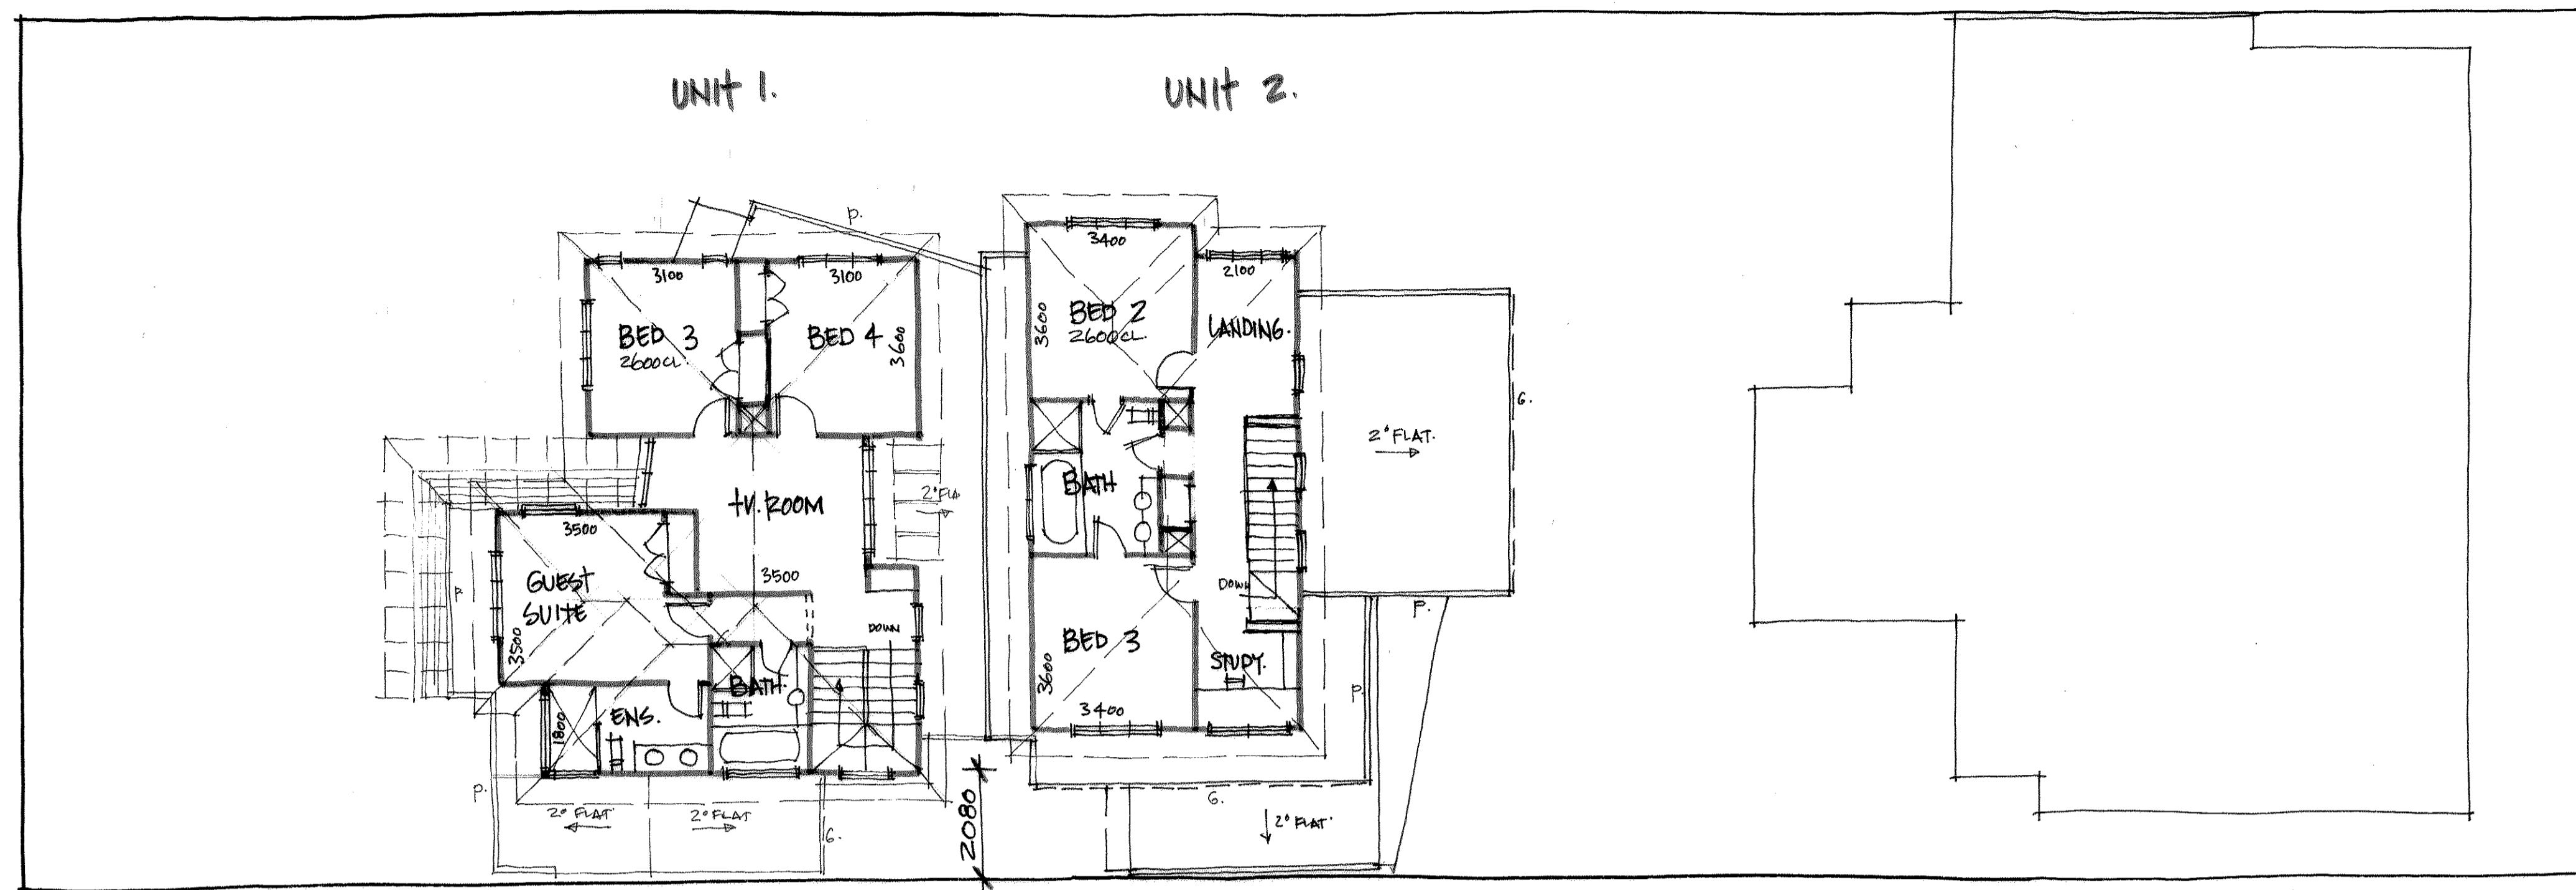

UPPER FLOOR PLANS
1:100

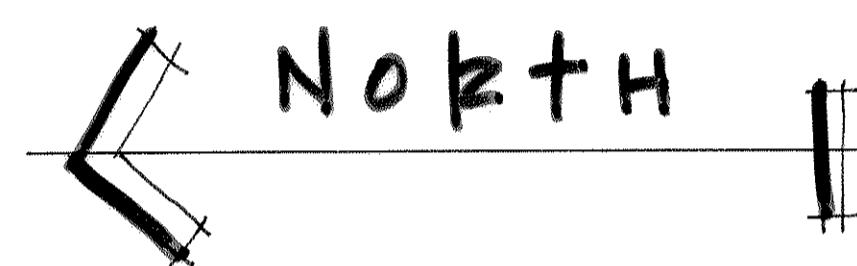

SWEETLAND ROAD

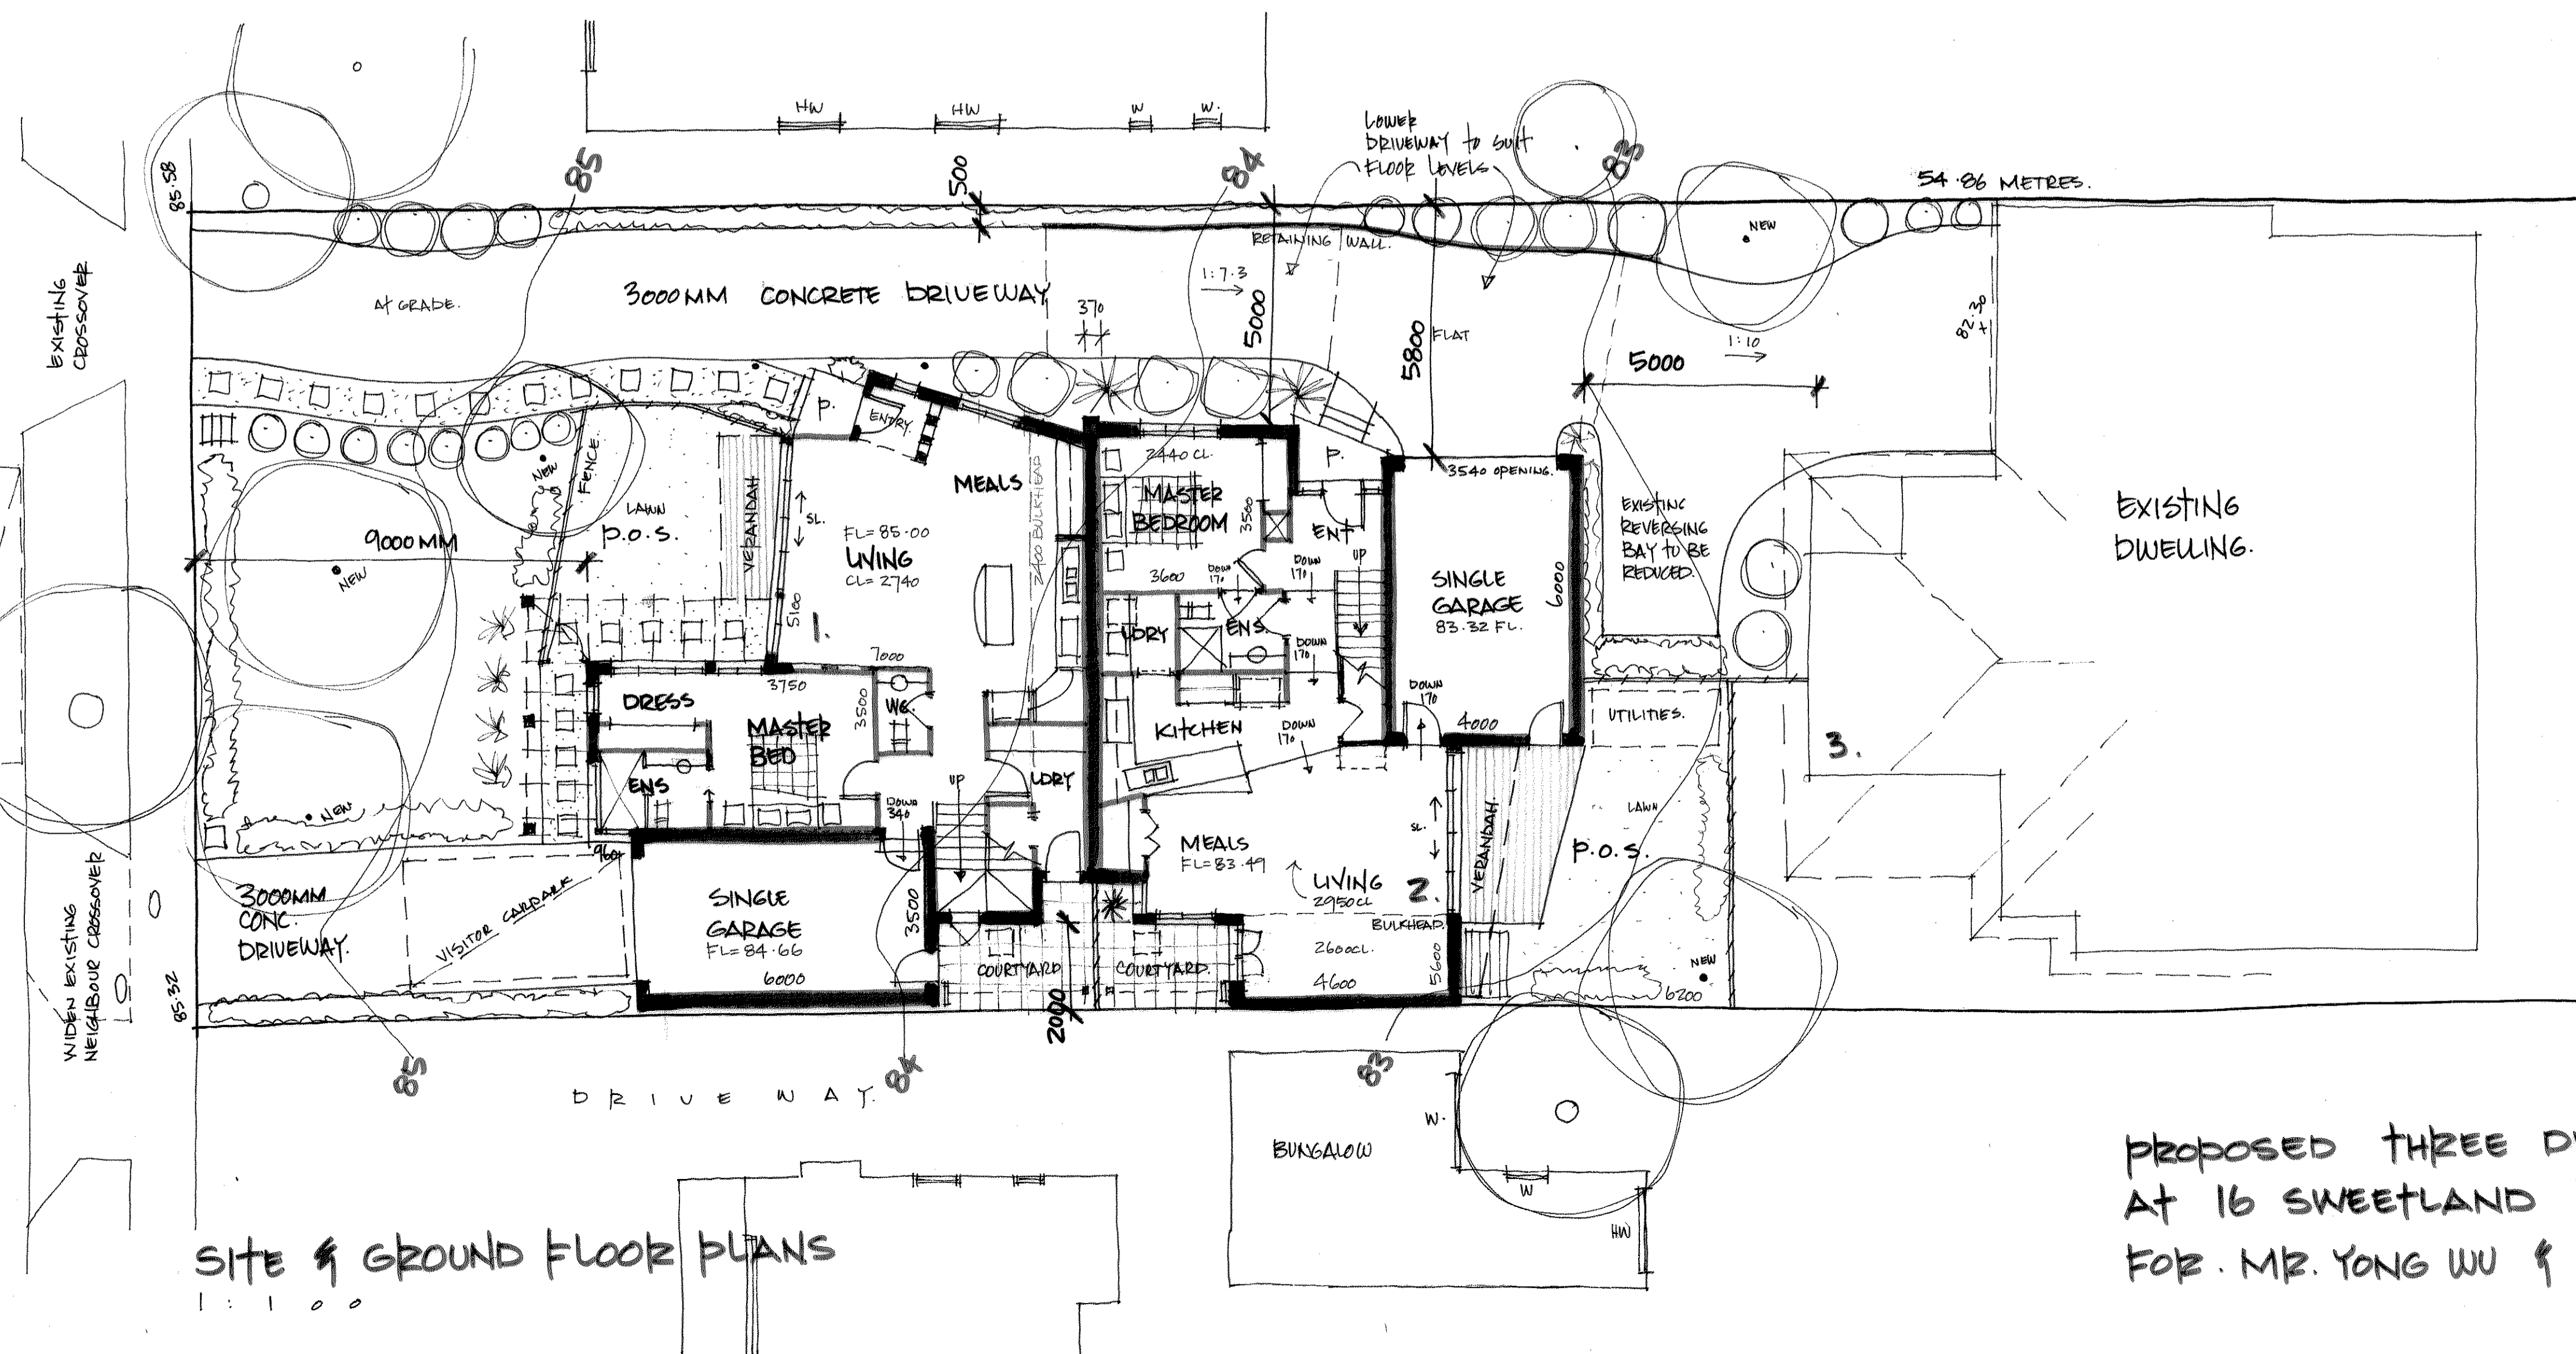

SITE & GROUND FLOOR PLANS
1:100

AREAS:

SITE AREA:	1003 M ²
EXISTING DWELLING (UNIT 3)	22.7 SQ'S INCLUDING GARAGE.
UNIT 1. GROUND	10.00 SQUARES + GARAGE
UPPER.	8.80 SQUARES.
UNIT 2. GROUND	9.80 SQUARES. + GARAGE
UPPER	6.60 SQUARES

PROPOSED THREE DWELLING DEVELOPMENT
AT 16 SWEETLAND ROAD, BOX HILL
FOR MR. YONG WU & MS. PENNY LU.